


**RIBLJA PLJACA - objekat VI**  
**fasada B**  
**novoprojektovano stanje**

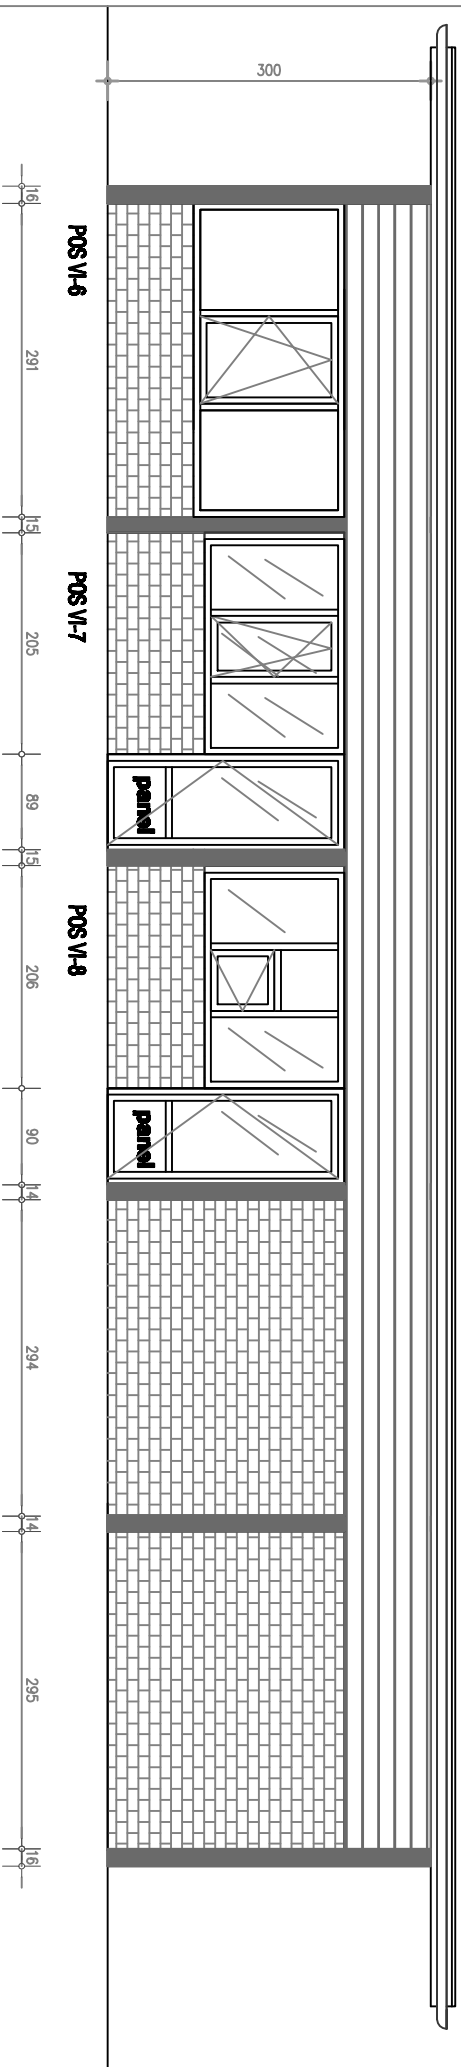

**RIBLJA PLJACA - objekat VI**  
**fasada A**  
**novoprojektovano stanje**

