


RIBLJA PIJACA - objekt V
fasada B
novoprojektovano stanje

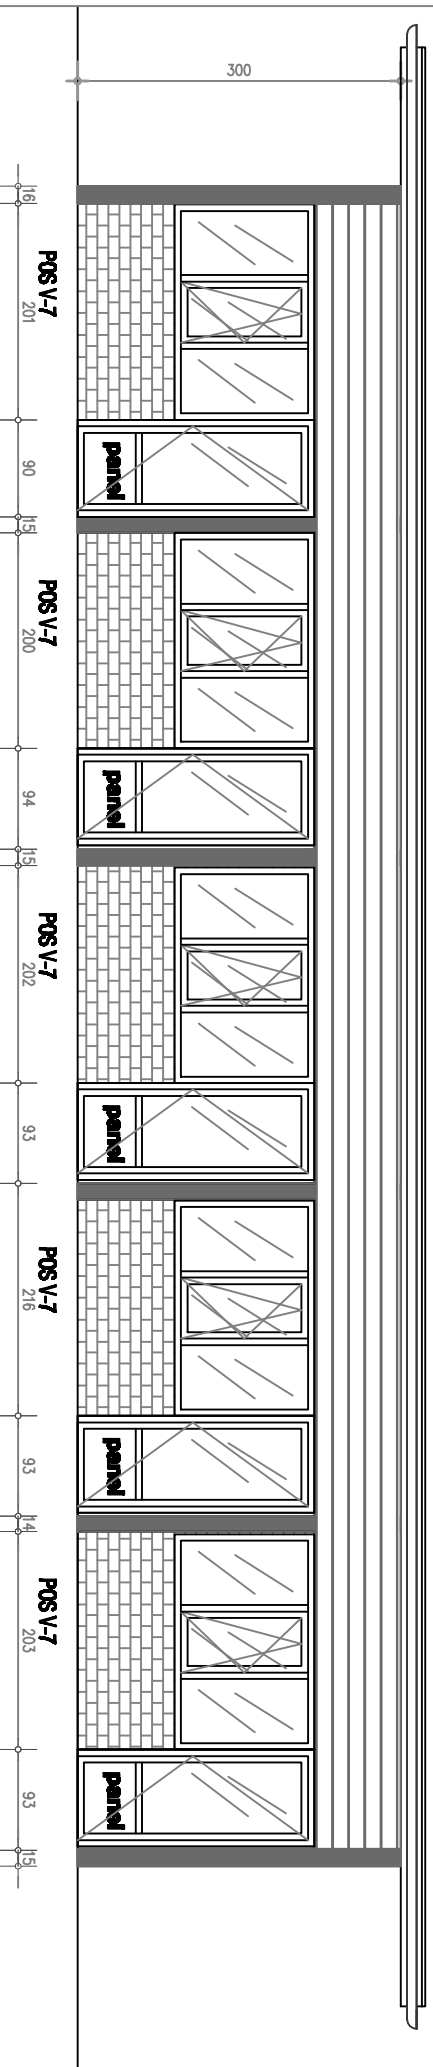

RIBLJA PIJACA - objekt V
fasada A
novoprojektovano stanje

