


RIBLJA PIJACA - objekt VII
fasada B
novoprojektovano stanje

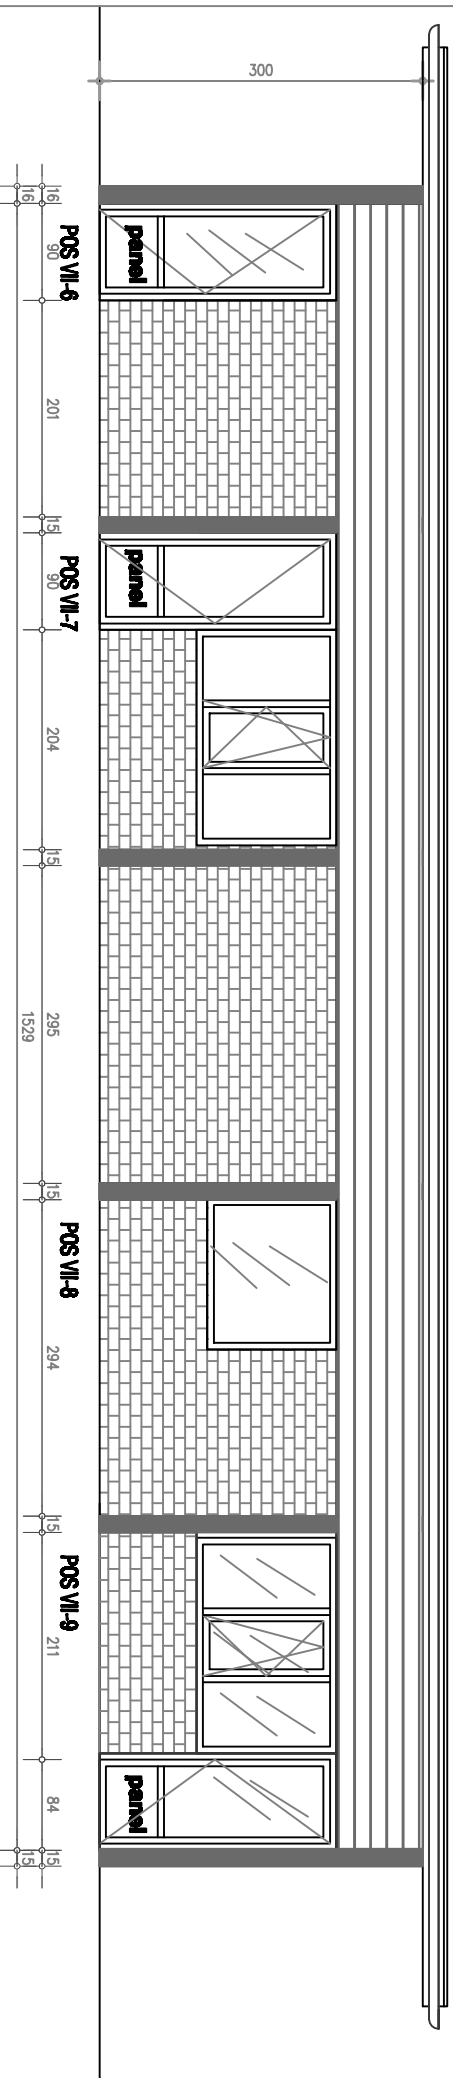

fasada A
novoprojektovano stanje

