


RIBLJA PIJACA - objekt VIII
fasada B
novoprojektovano stanje

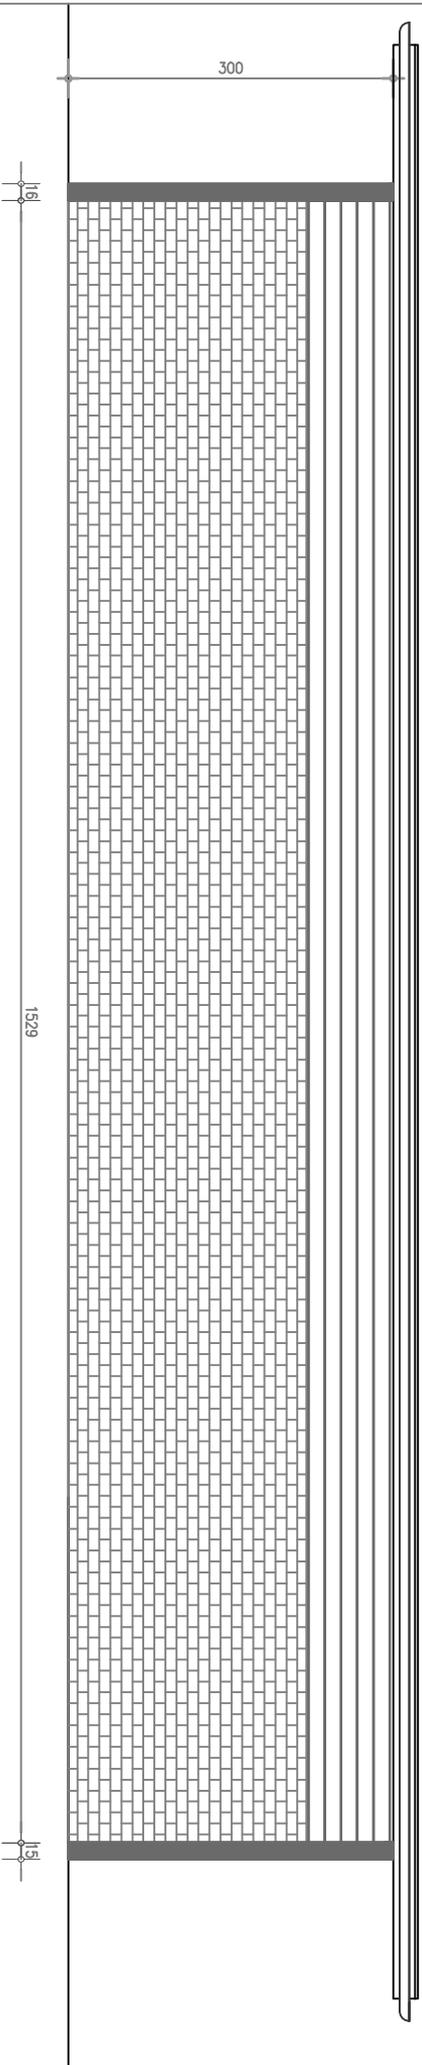

fasada B
novoprojektovano stanje

