


geometrija podkonstrukcije za kibli

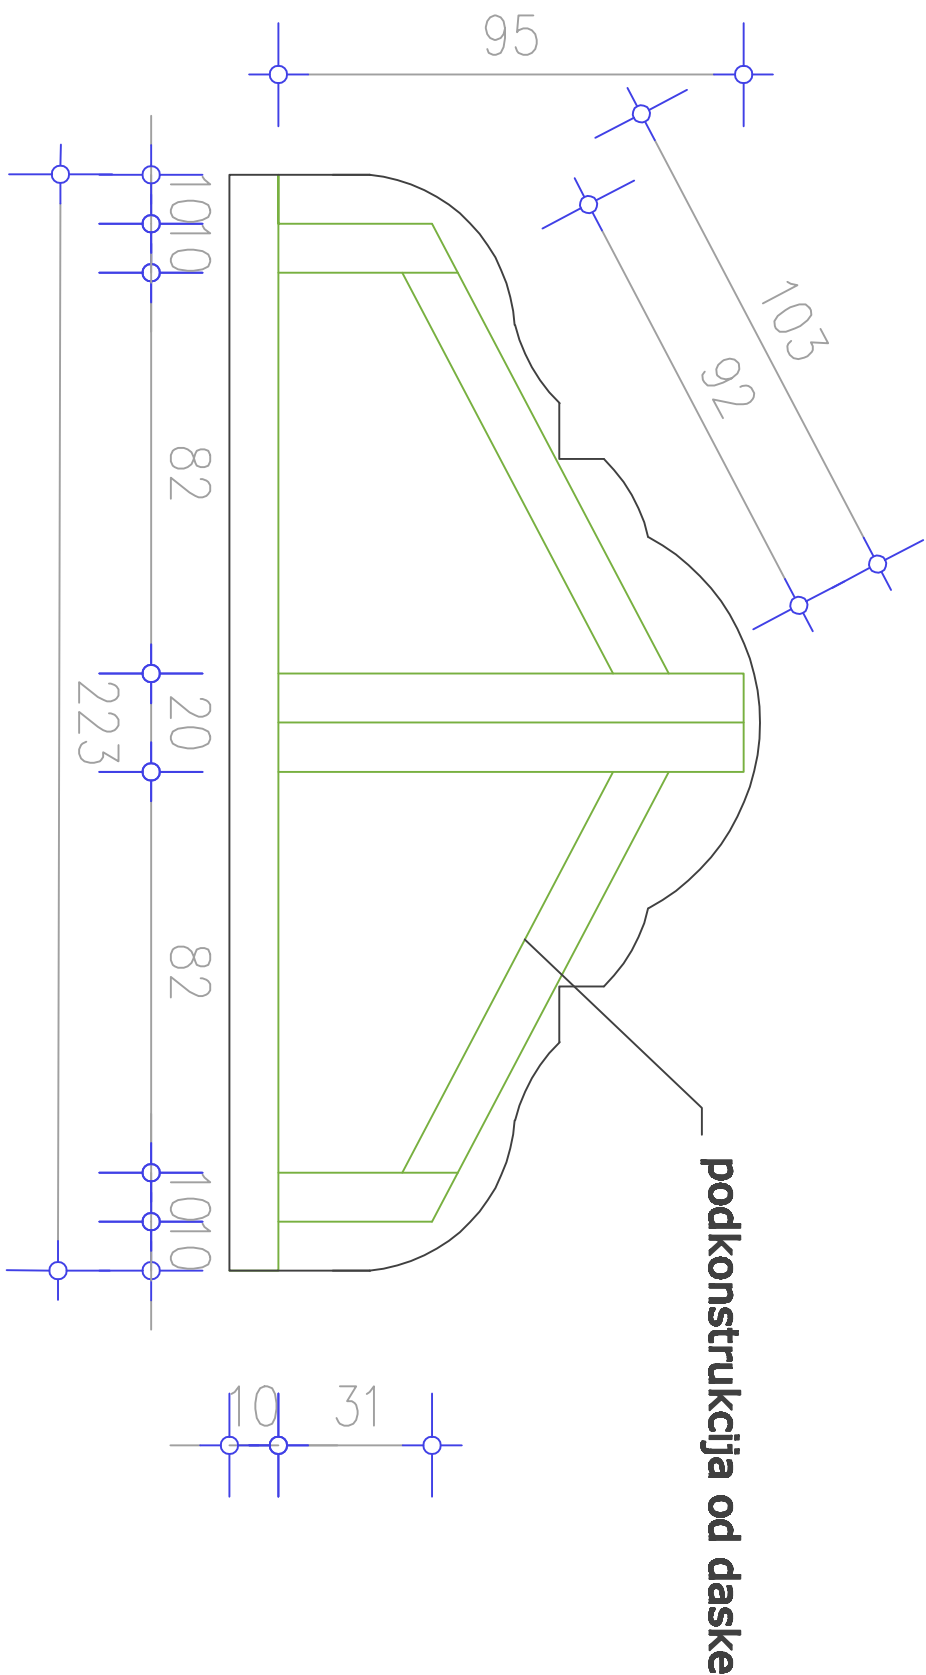

geometrija kible

